

ALL DIMENSIONS ARE IN MILLIMETRES - DO NOT SCALE




Klargester
Treatment Systems
Klargester Environmental,
College Road North, Aston Clinton,
Aylesbury, Bucks. HP22 5EW.
Tel:- 01296 633000
www.klargester.com


TITLE
KOBLINGSSKJEMA
FOR 1PH
BC/BD
KONTROL TAVLE
TAVLE 1

ISSUE	DATE	DRAWN	MODIFICATION
2	06.08.07	PT	CHEMICAL DOSING & SLUDGE RETURN TIMES NOTE ADDED
			DWG No. WAS E0370/2007
1	06.08.07	MPC	INITIAL ISSUE

This drawing is copyright and may not be reproduced or used without the written permission of Klargester Environmental.
KLARGESTER RESERVE THE RIGHT TO CHANGE SPECIFICATIONS WITHOUT NOTICE

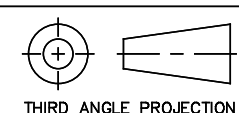

SCALE	N/A	SHEET SIZE	A3
DRAWING No.	E0370	ISSUE	2

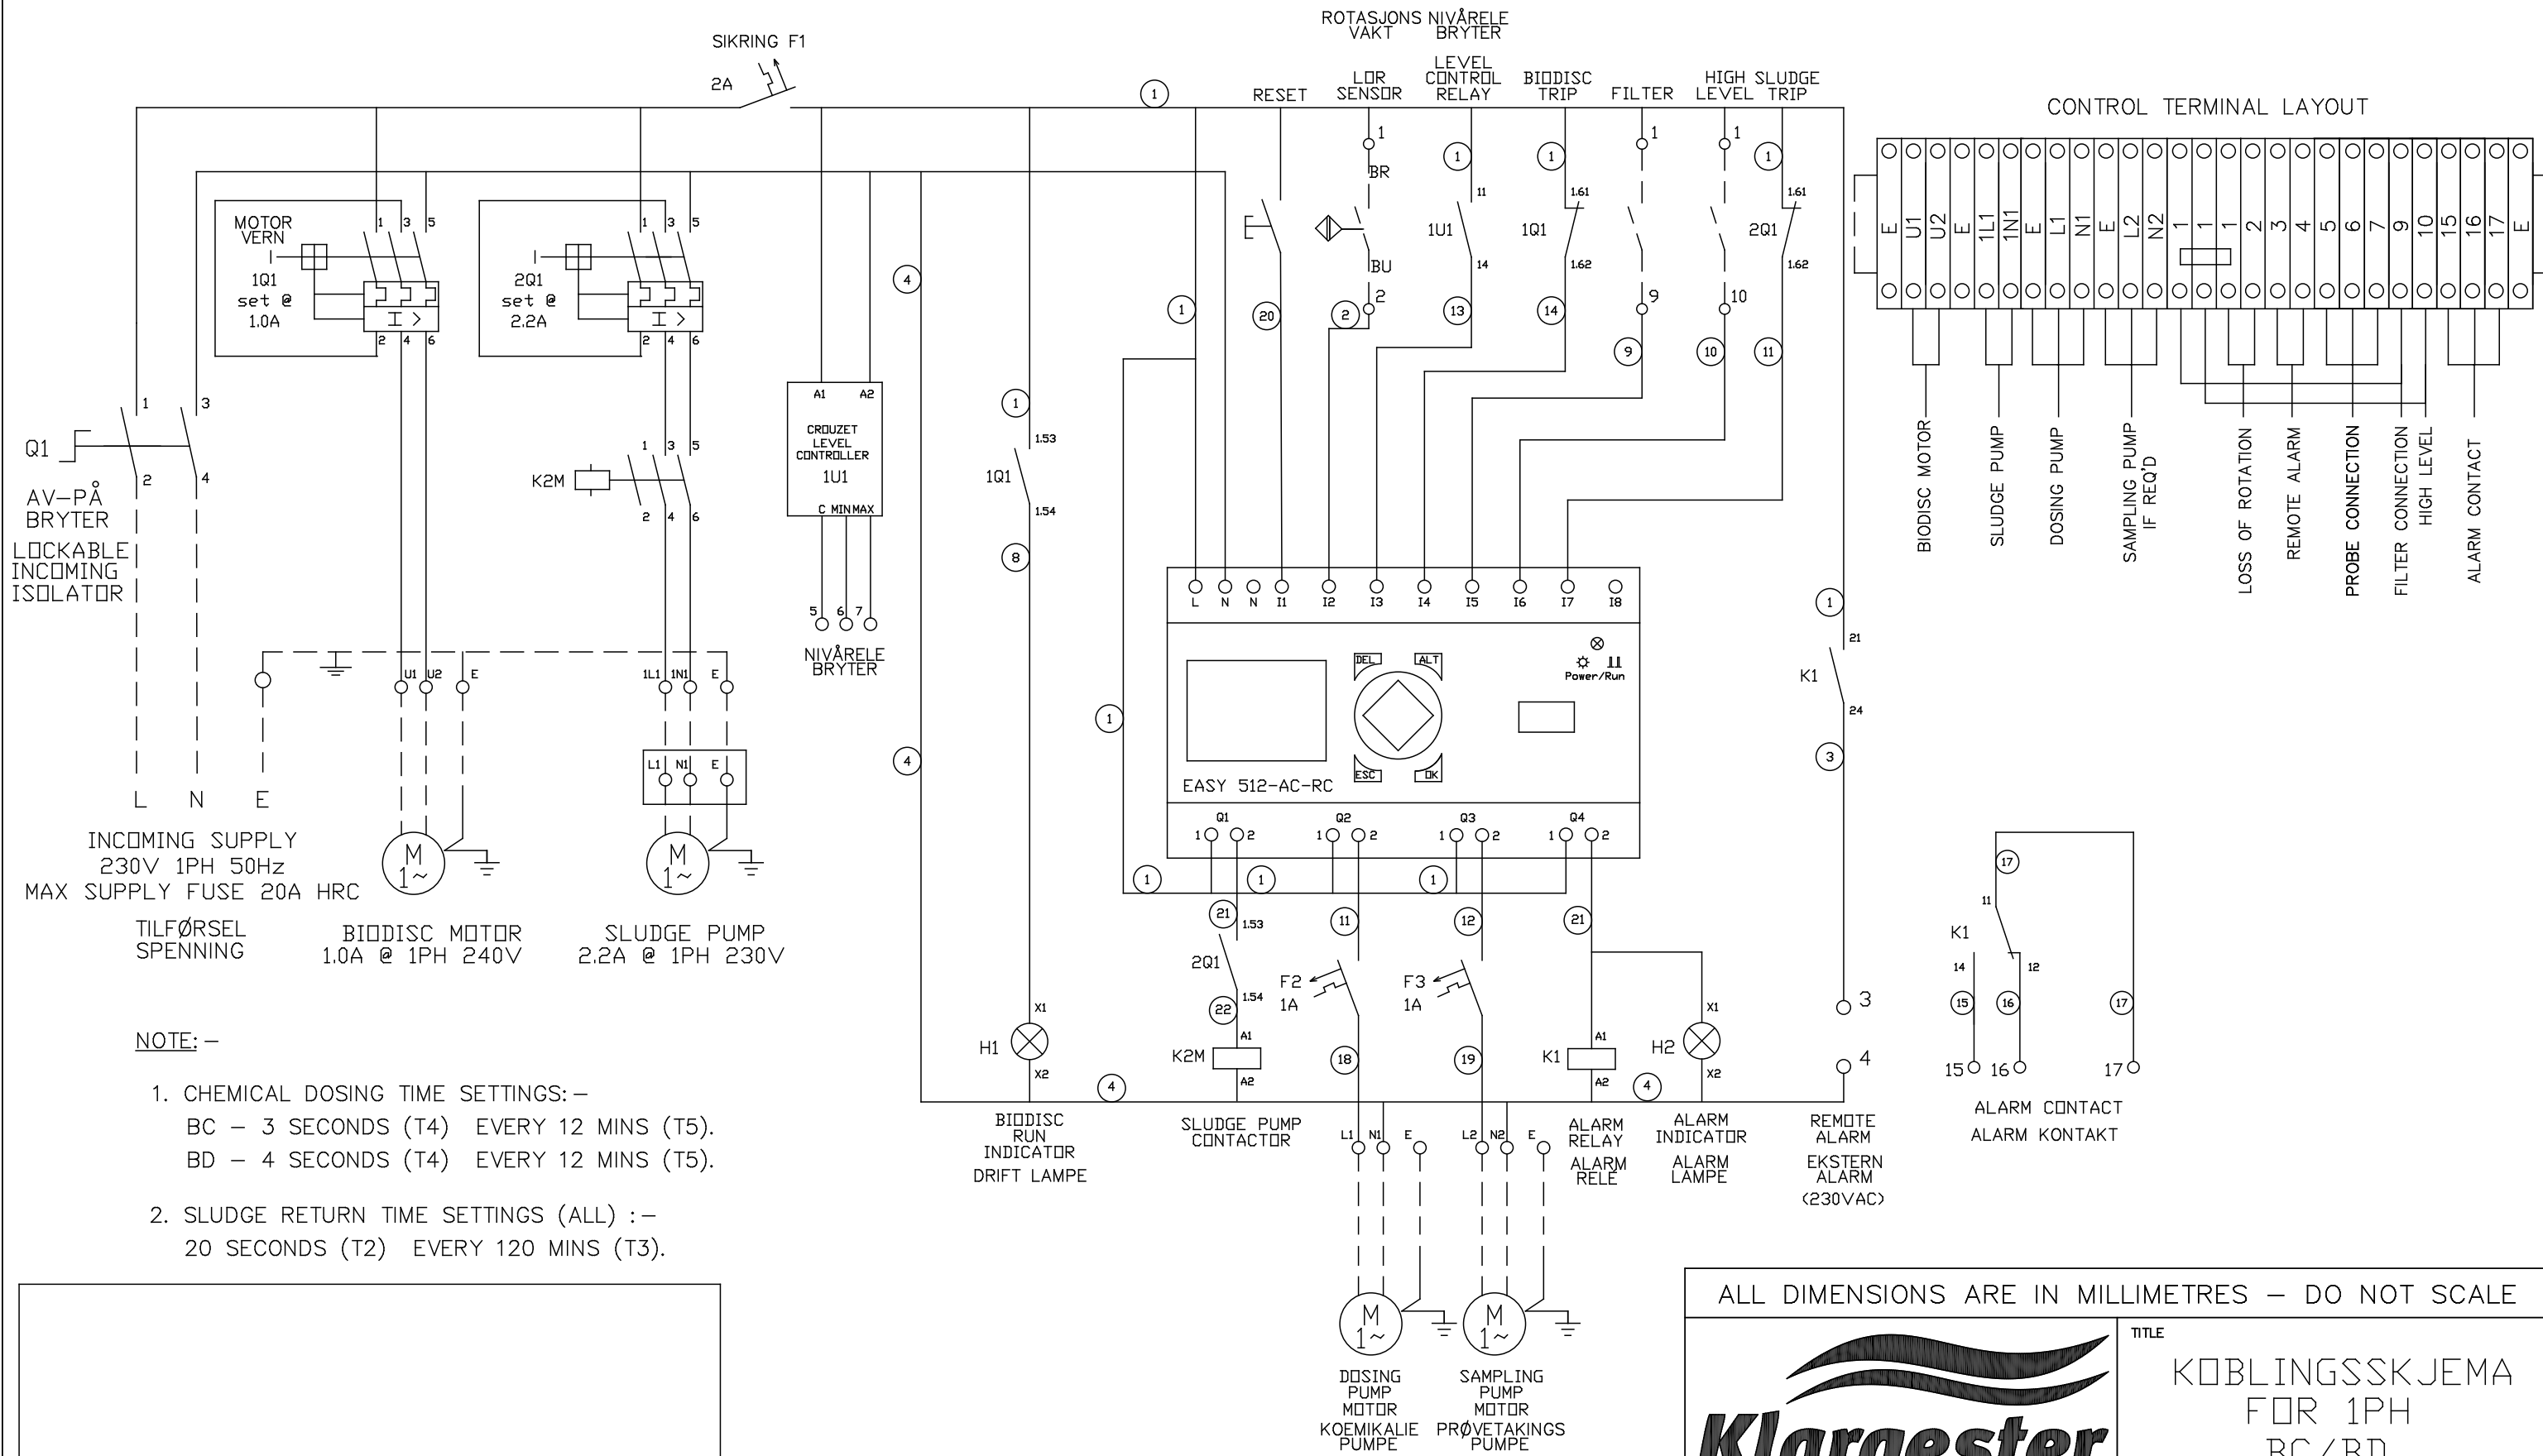

ALL DIMENSIONS ARE IN MILLIMETRES - DO NOT SCALE




Klargester Environmental,
College Road North, Aston Clinton,
Aylesbury, Bucks. HP22 5EW.
Tel:- 01296 633000
www.klargester.com

TITLE
KOBLINGSSKJEMA
FOR 1PH
BC/BD
KONTROL TAVLE
TAVLE 1

ISSUE	DATE	DRAWN	MODIFICATION
2	06.08.07	PT	CHEMICAL DOSING & SLUDGE RETURN TIMES NOTE ADDED
			DWG No. WAS E0370/2007
1	06.08.07	MPC	INITIAL ISSUE

This drawing is copyright and may not be reproduced or used without the written permission of Klargester Environmental.
KLARGESTER RESERVE THE RIGHT TO CHANGE SPECIFICATIONS WITHOUT NOTICE

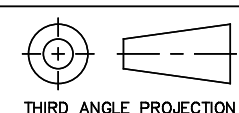

SCALE	N/A	SHEET SIZE	A3
DRAWING No.	E0370	ISSUE	2